



PRELIMINARY


NOTE!!!
THIS DRAWING IS NOT FOR CONSTRUCTION

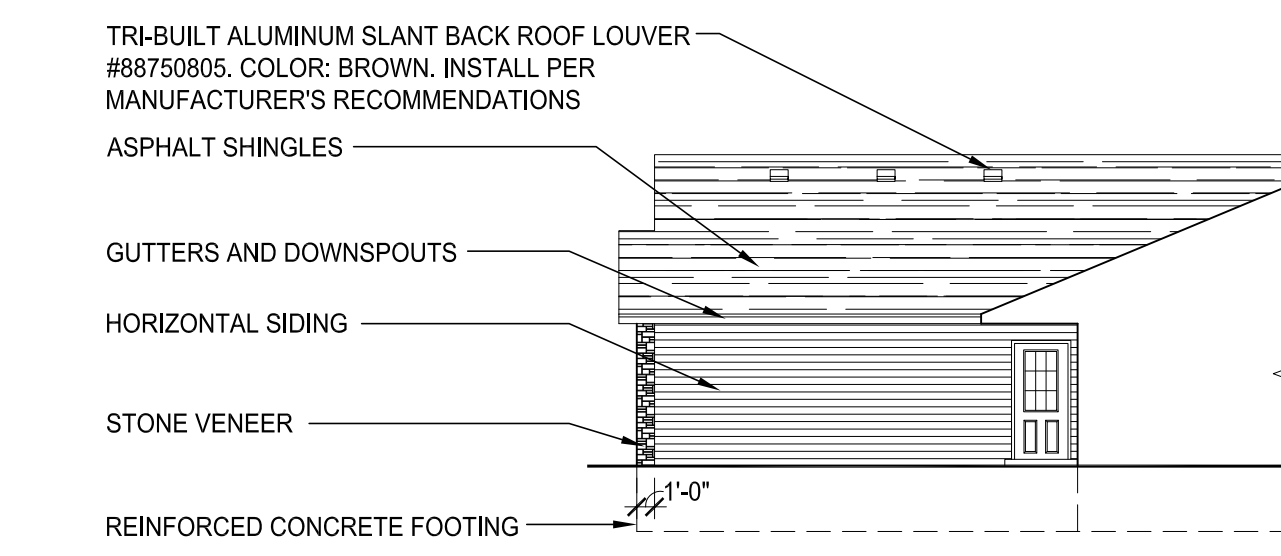


6 PARTIAL SIDE ELEVATION
A4.2 SCALE : 3/32" = 1'-0"

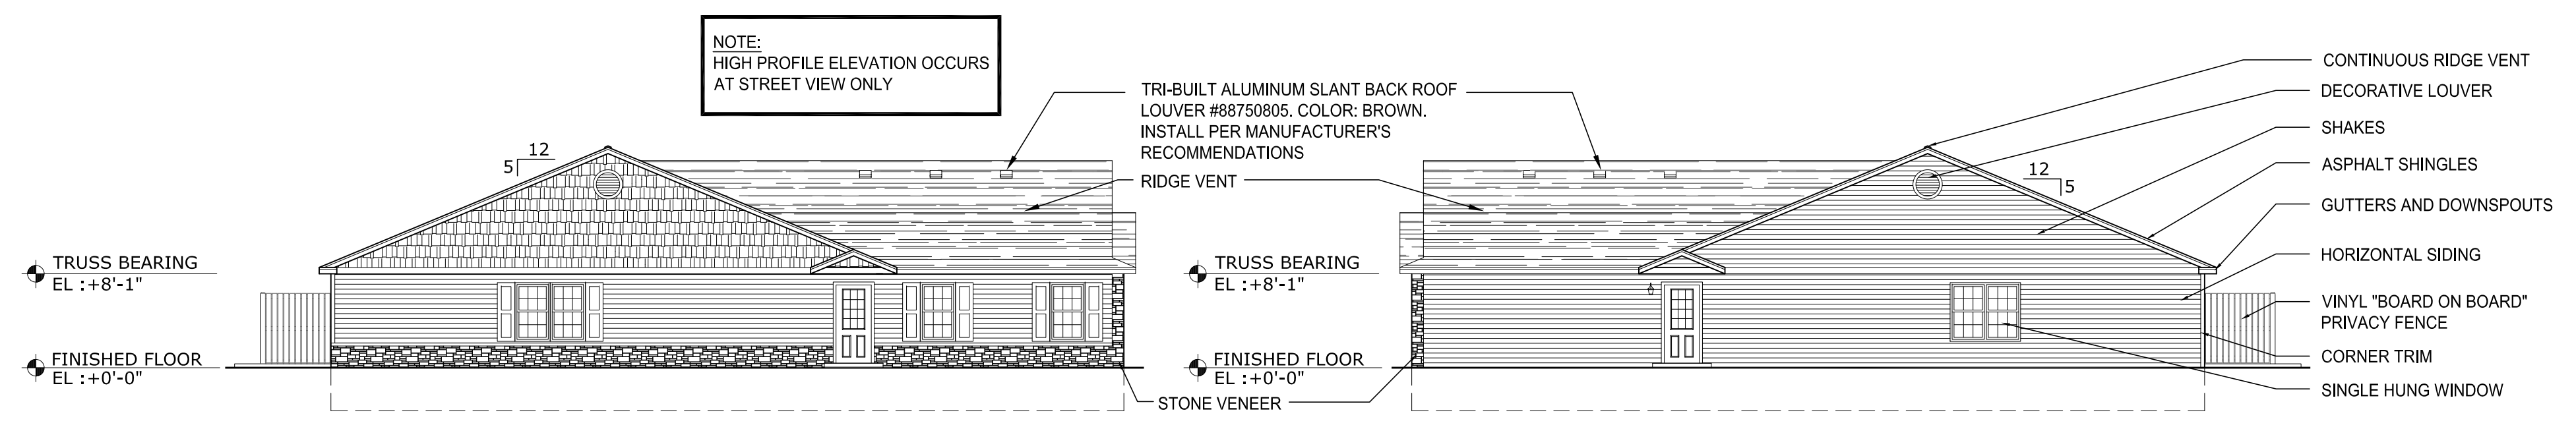


5 HIGH PROFILE SIDE ELEVATION
A4.2 SCALE : 3/32" = 1'-0"

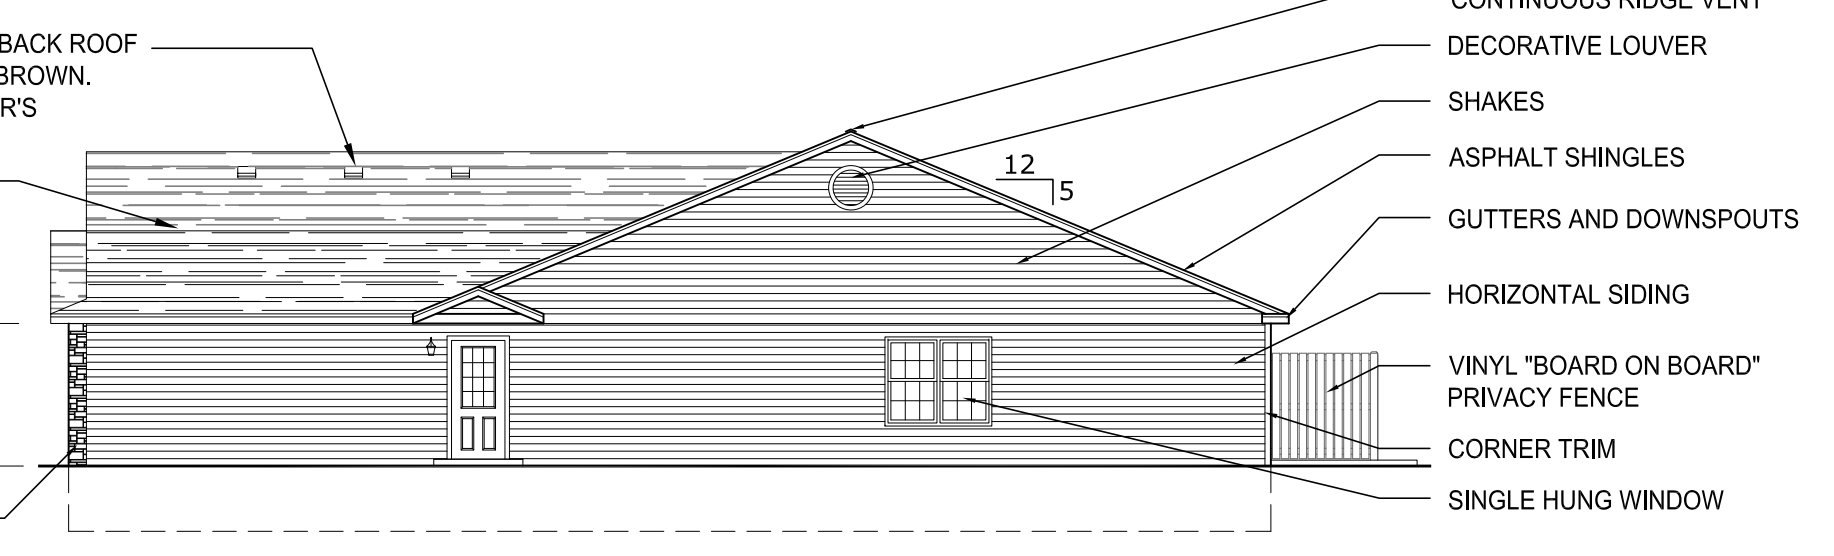


4 STANDARD SIDE ELEVATION
A4.2 SCALE : 3/32" = 1'-0"

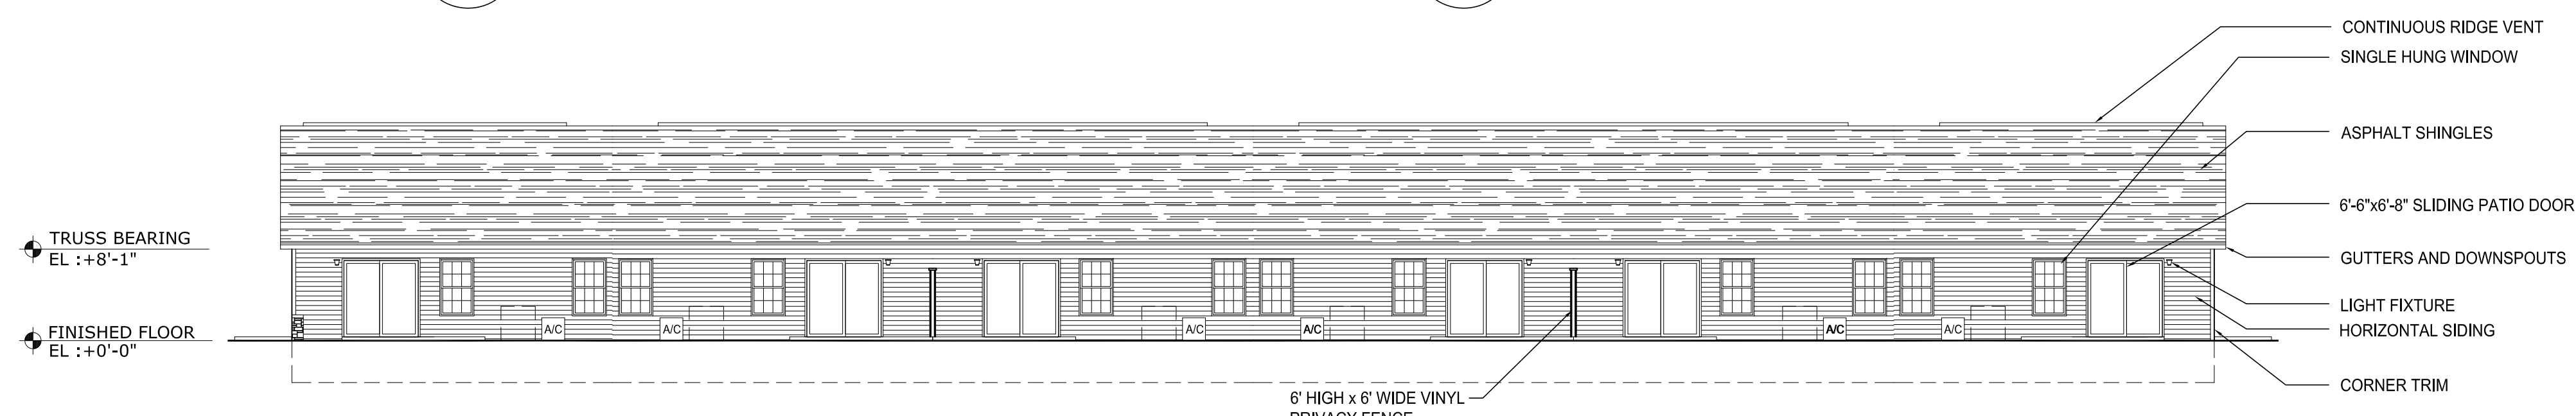

3 REAR ELEVATION
A4.2 SCALE : 3/32" = 1'-0"

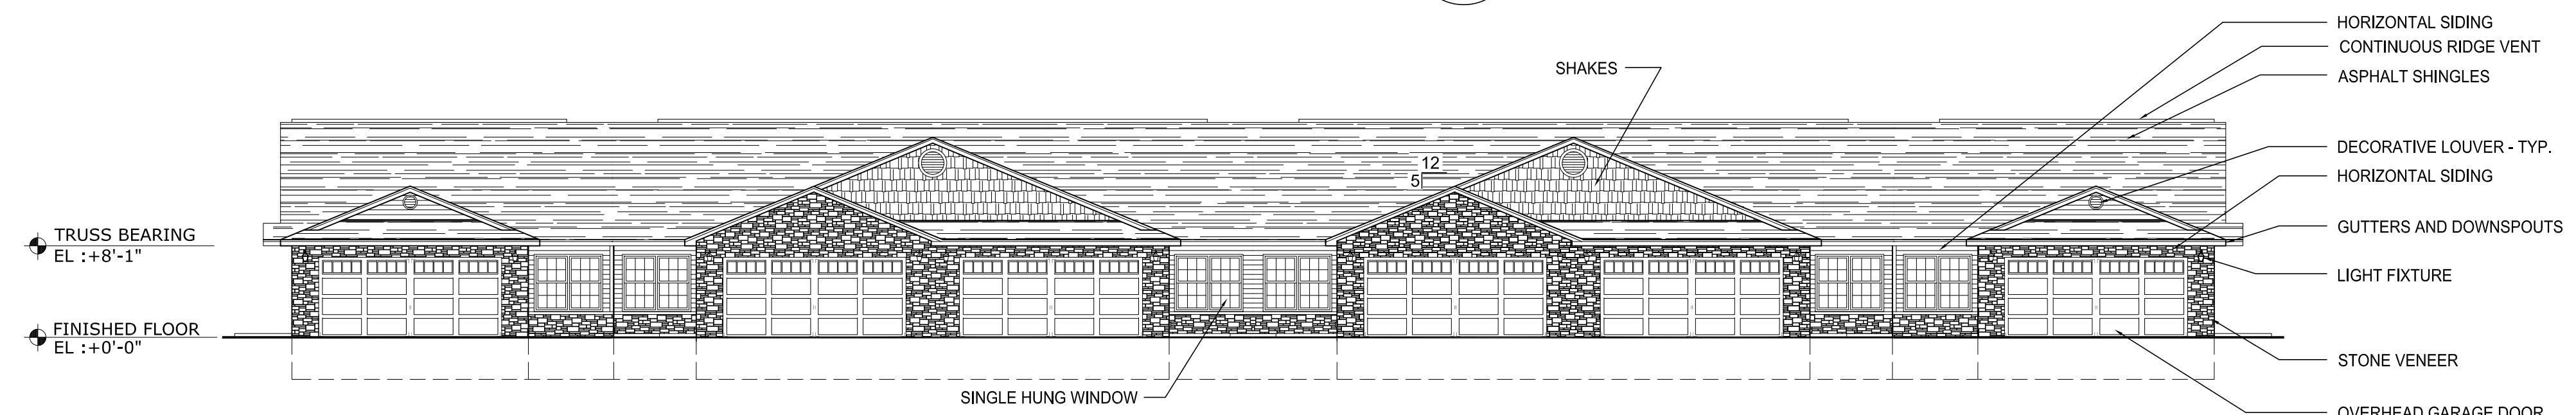

2 FRONT ELEVATION
A4.2 SCALE : 3/32" = 1'-0"

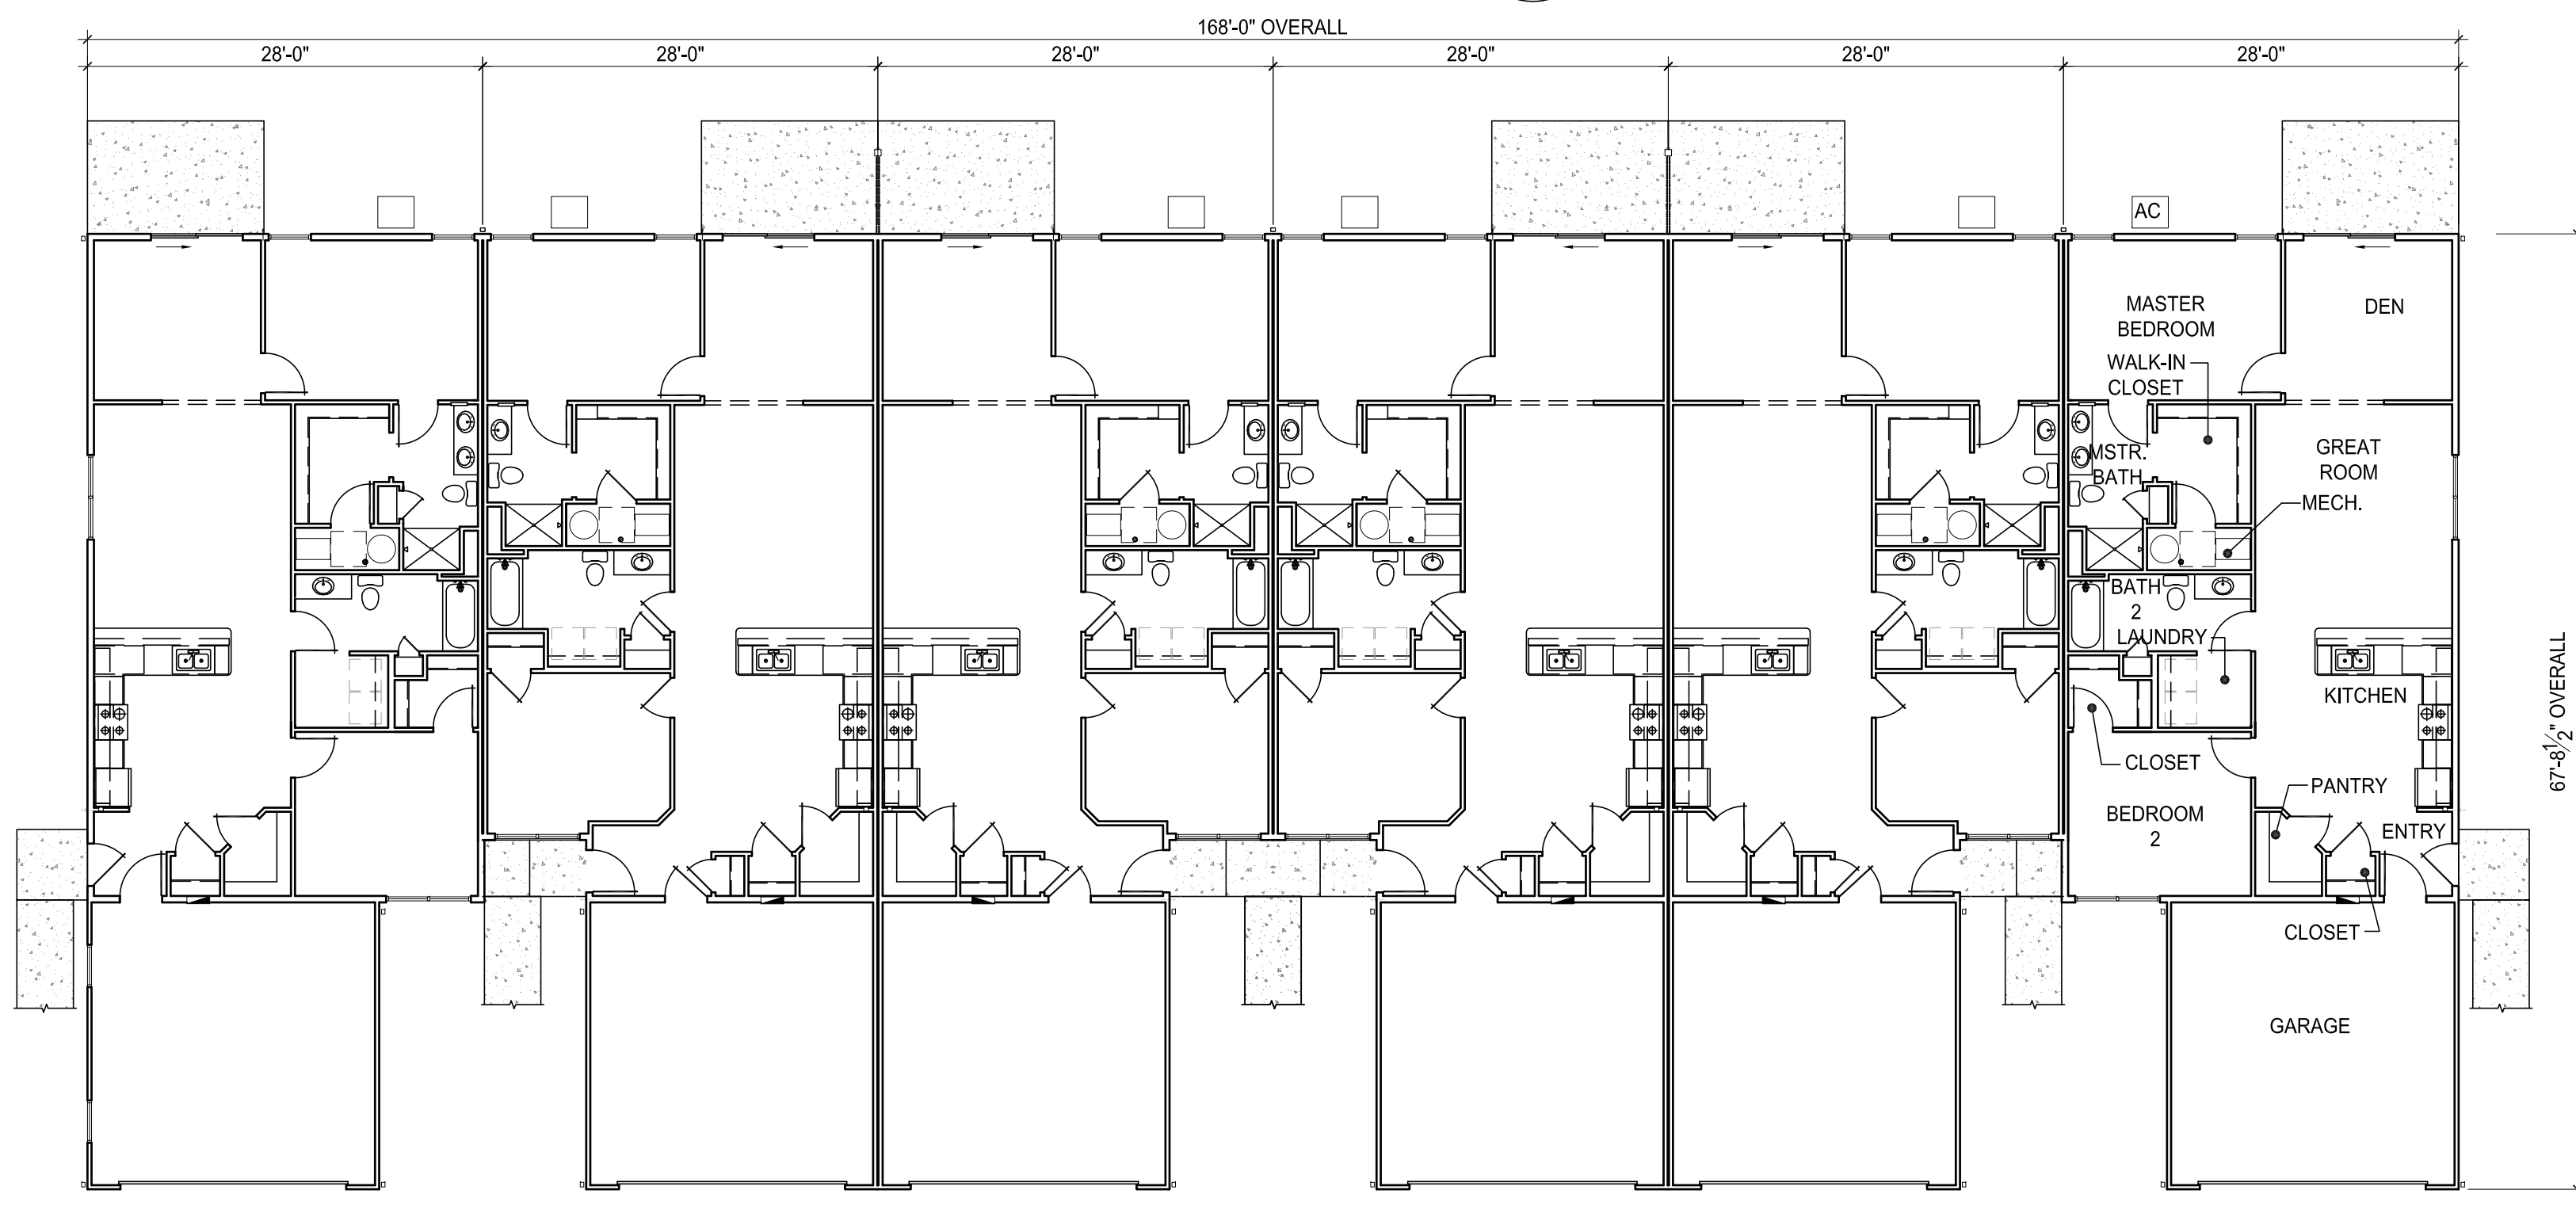

1 OVERALL FLOOR PLAN
A4.2 SCALE : 3/32" = 1'-0"

EXTERIOR FINISH MATERIAL SELECTIONS

ITEM:	MATERIAL / STYLE:	COLOR:
DECORATIVE LOUVER	VINYL	WHITE
ASPHALT SHINGLES	DIMENSIONAL 30 YEAR LAMINATED	WEATHERED WOOD
GUTTERS AND DOWNSPOUTS	PREFINISHED ALUMINUM	WHITE
HORIZONTAL SIDING	VINYL	FRONTS: KHAKI, RUSSET FIRESTONE REAR AND SIDES: SIERRA
SHAKES	VINYL	MATCH SIDING BELOW
CORNER TRIM	VINYL	WHITE
STONE VENEER	PRESTIGE	OHIO WHITE VEIN
OVERHEAD GARAGE DOOR	RAISED PANEL PAN STEEL	WHITE
FRONT ENTRY DOOR	1/2 GLASS STEEL	WHITE
SINGLE HUNG	VINYL	STANDARD WHITE WITH COLONIAL PATTERN FLAT GRIDS
6'-6" X 6'-8" SLIDING PATIO DOOR	VINYL	WHITE

NOTE:
ADDRESS FOR EACH UNIT TO BE PLACED IN SUCH A POSITION AS TO BE PLAINLY VISIBLE AND LEGIBLE FROM THE STREET OR ROAD.

REVISIONS

phone 330.666.5770
fax 330.666.8812

MPG
ARCHITECTS

MANN • PARSONS • GRAY

3660 Embassy Parkway
Fairlawn, OH 44333

mpg-architects.com

BUILDING PLAN AND ELEVATIONS

DATE: SEP. 10, 2018

PROJECT #: 17418

REDWOOD WEST BATH ROAD
WEST BATH ROAD
CUYAHOGA FALLS, OH



A4.2