


I:\ProjectData\SUM-162-0.00-Design\Road\ex\Sheets\02396-00001.dgn Sheet: 6/26/2017 2:55:36 PM r:buser

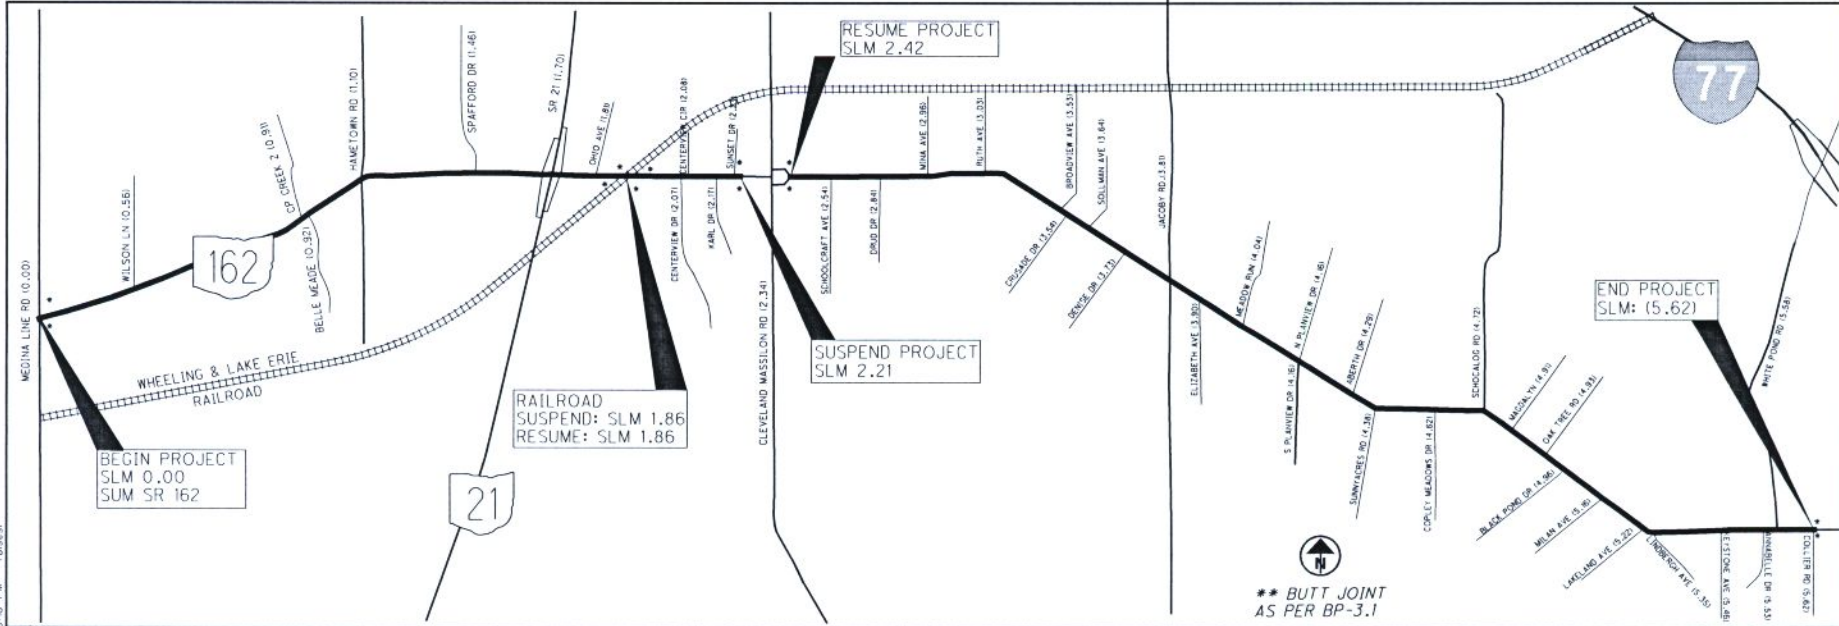

SLM RANGE			TYPICAL SECTION	SIDE	DISTANCE (D)	AVERAGE WIDTH (W)	SURFACE AREA (A) A=DXW/9	CADD GENERATED AREA	202	SPECIAL	408	424	617	897													
					FT	FT	SY	SY	WEARING COURSE REMOVED	ING TACK COAT @ 0.09 GAL/SY	PRIME COAT @ 0.4 GAL/SY	FINE GRADED POLYMER ASPHALT CONCRETE, TYPE B, AS PER PLAN (T=1.25')	COMPACTED AGGREGATE, AS PER PLAN (T=2')	PAVEMENT PLANING, ASPHALT CONCRETE, CLASS A1=(1/14)													
									SY	GAL	GAL	CY	CY	SY													
<b>SR 162</b>																											
0.00	TO	1.30	1		6864.00	25	19066.67			1716.00	1220.27	662.04	84.74	19066.67													
1.30	TO	1.86	1		2956.80	29	9527.47			857.47	525.65	330.81	36.50	9527.47													
1.86	TO	2.21	1		1848.00	29	5954.67			535.92	328.53	206.78	22.81	5954.67													
2.42	TO	2.54	1		633.60	34	2393.60			215.42	112.64	83.11	7.82	2393.60													
2.54	TO	3.90	1		7180.80	29	23138.13			2082.43	1276.59	803.41	88.65	23138.13													
3.90	TO	4.05	1		792.00	36	3168.00			285.12	140.80	110.00	9.78	3168.00													
4.05	TO	5.48	1		7550.40	30	25168.00			2265.12	1342.29	873.89	93.21	25168.00													
5.48	TO	5.51			158.40	34	598.40			53.86	28.16	20.78	1.96	598.40													
5.51	TO	5.62			580.80	30	1936.00			174.24	103.25	67.22															
<b>INTERSECTIONS</b>																											
0.00	TO	2.34						1038.31		93.45		36.05															
2.42	TO	5.62						4457.99		401.22		154.79															
<b>DRIVEWAYS</b>																											
0.00	TO	2.21							8.60			4.30															
2.42	TO	5.62							14.20			7.10															
<b>MAILBOX APPROACHES</b>																											
0.00	TO	2.21						339.17																			
2.42	TO	2.62						185.00																			
<b>SUBTOTALS</b>									0.00	22.80	0.00	8680.25	0.00	5078.19	0.00	3360.26	0.00	345.48	0.00	89014.93	0.00	0.00	0.00	0.00	0.00	0.00	
<b>TOTALS CARRIED TO GENERAL SUMMARY</b>									0	23	0	8681	0	5079	0	3361	0	346	0	89015	0	0	0	0	0	0	0

**PAVEMENT CALCULATIONS**

<b>SUM-162-(0.00)(2.42)</b>	CALCULATED
12	RFB
	CREDIT
	RMB